

ADDENDUM NO. 2

**ADMINISTRATION BUILDING REMODEL
BID# AVC2016/2017-9
Project #16-256**

Antelope Valley Community College District
Lancaster, CA

November 17, 2016

Ledesma & Meyer Construction Co., Inc.
9441 Haven Avenue
Rancho Cucamonga, CA 91730

NOTICE TO BIDDERS

This Addendum forms a part of the Contract and modifies the original documents dated November 7, 2016. It is intended that all work affected by the following modifications shall conform to the related provisions and general conditions of the contract of the original drawings and specifications. Modify the following items wherever appearing in any drawing or sections of the specifications. Acknowledge receipt of Addendum No. 1 in the space provided on the Bid Form. Failure to do so may subject bidder to disqualification.

1. GENERAL INFORMATION

1.1 Owner furnished carpet shall be installed by a Tandus Certified installer.

2. REFERENCE SHEET A1.1

2.1 Replace Sheet A1.1 in entirety with the attached Sheet A1.1.

End of Addendum 2

Attachments:
Drawing A1.1



ANTELOPE VALLEY COLLEGE

ADMINISTRATION BUILDING REMODEL

ADDRESS: 3041 WEST AVENUE K
LANCASTER, CA 93436

CLIENT:

PROJECT:

BID NO:

DATE:


ADDENDUM: 2

ADDENDUM:

FLOOR PLAN

SHEET:

A1.1

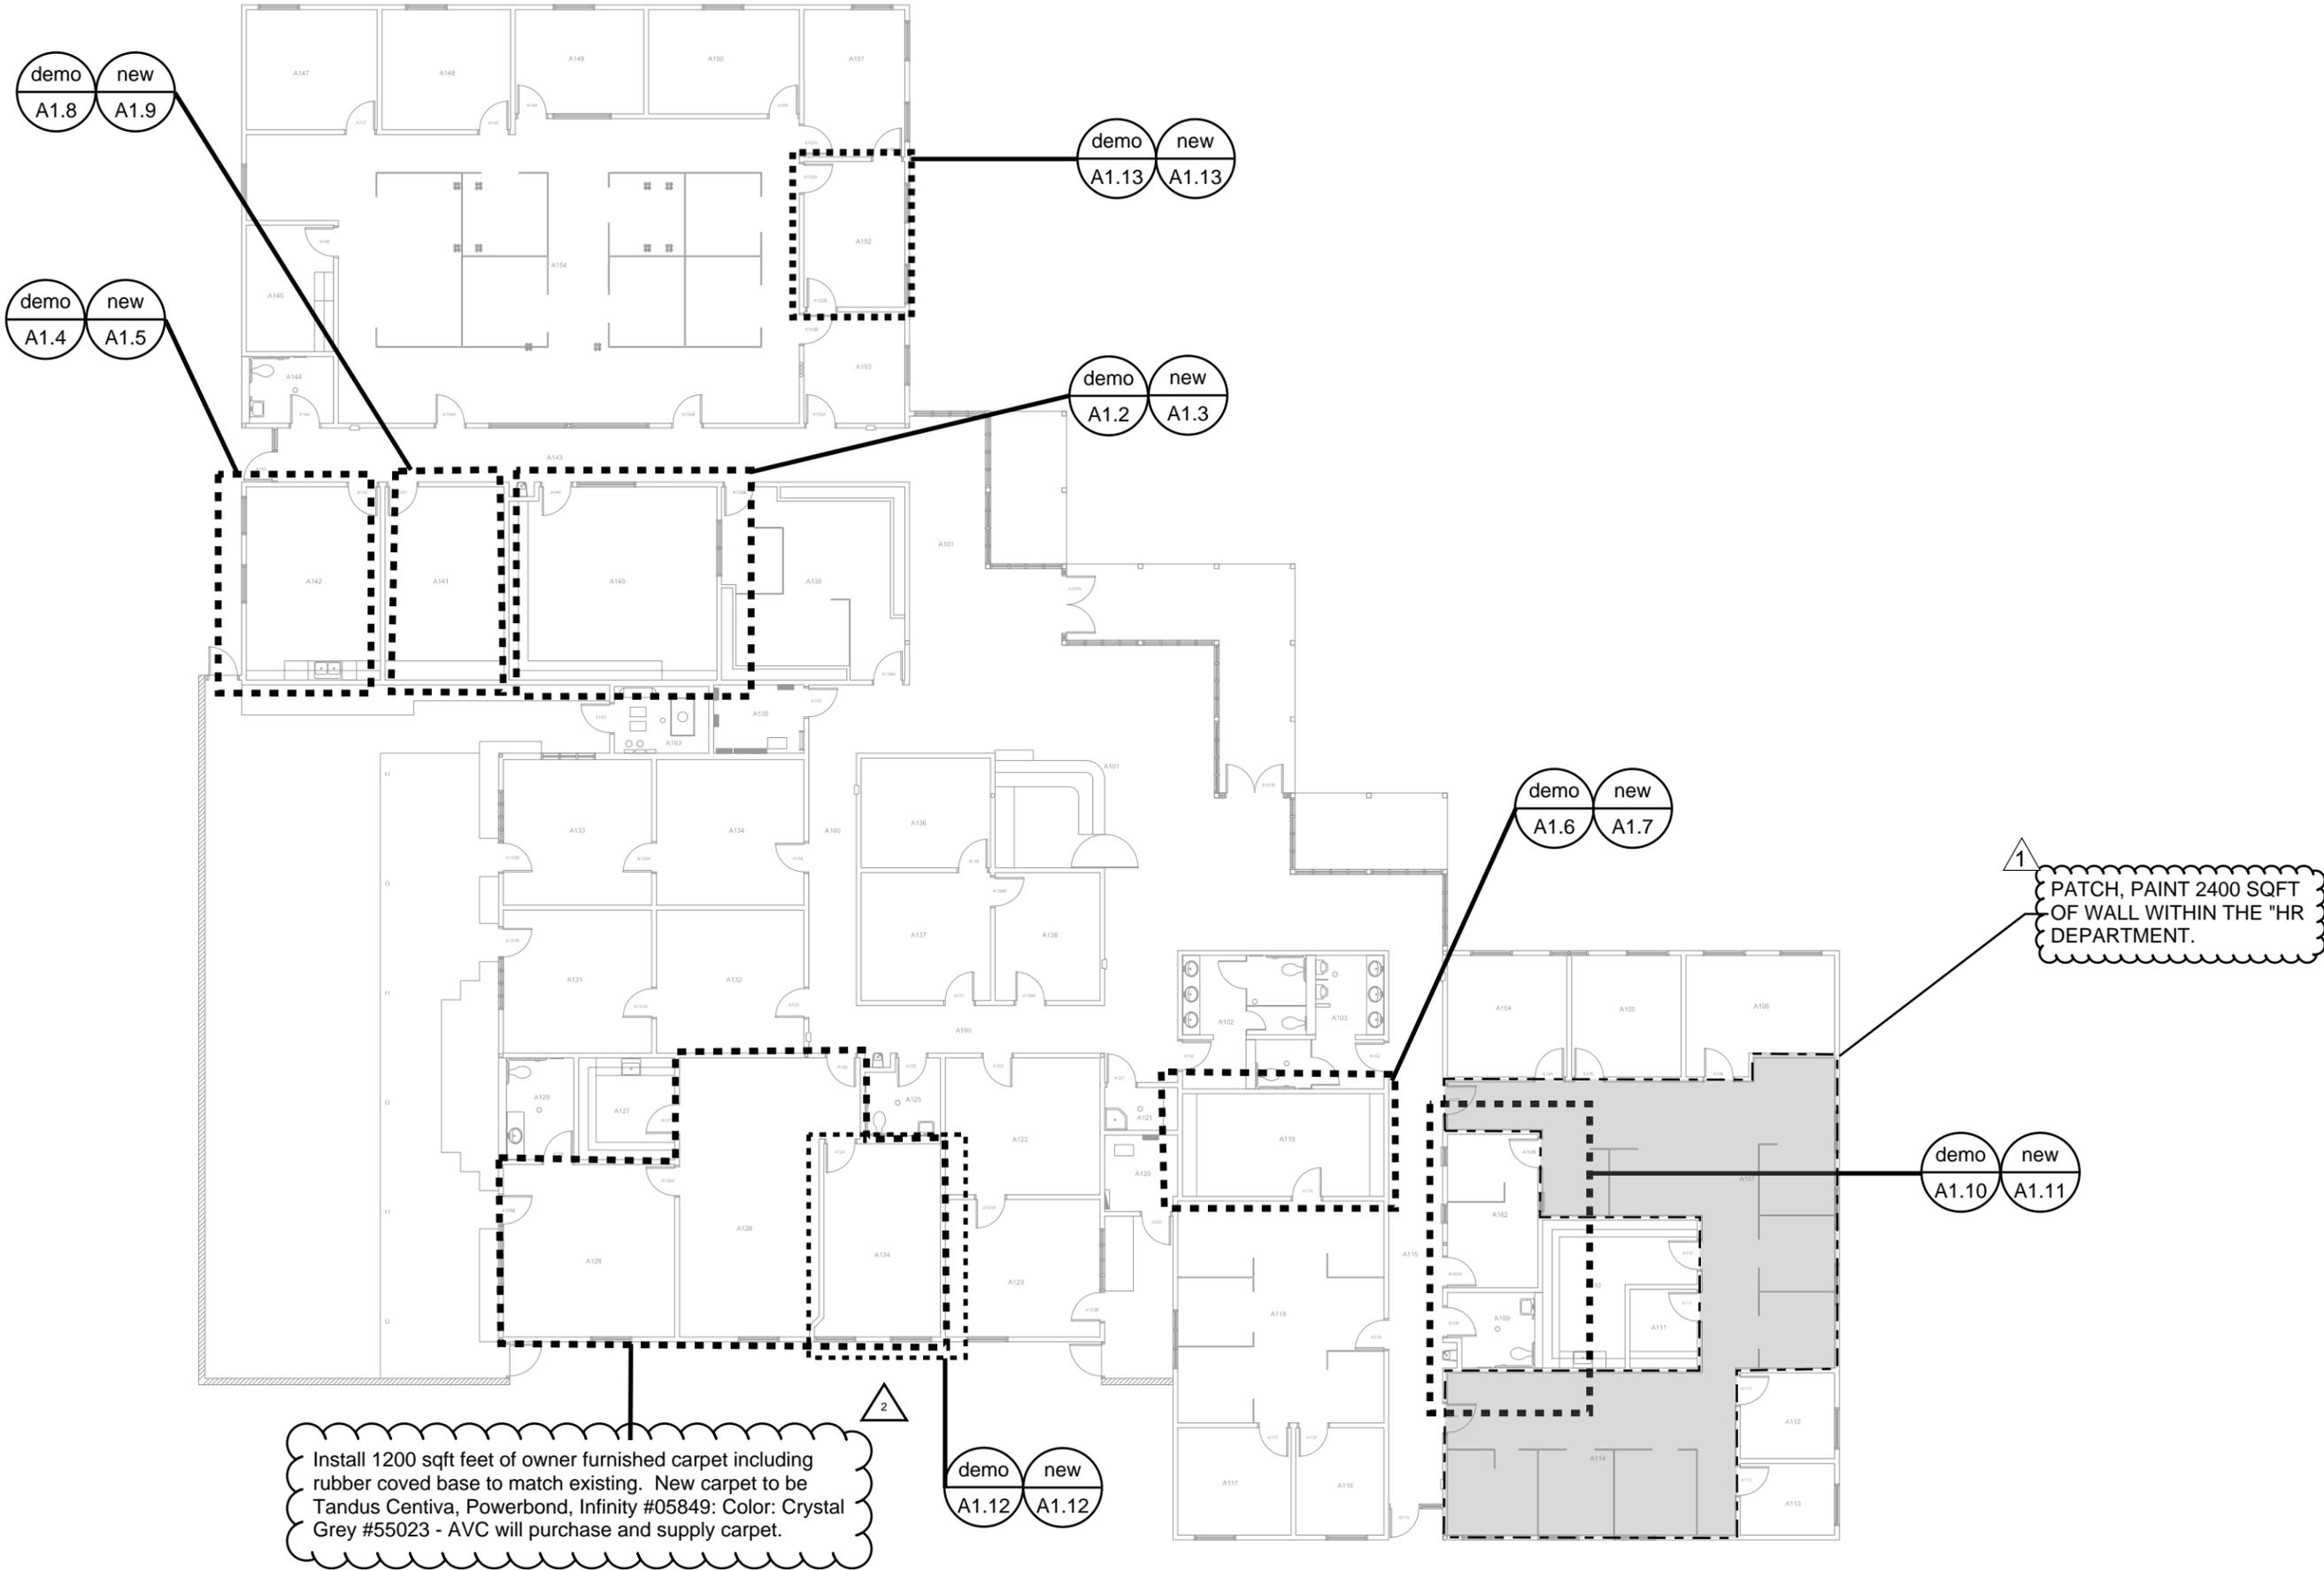

Install 1200 sqft feet of owner furnished carpet including rubber covered base to match existing. New carpet to be Tandus Centiva, Powerbond, Infinity #05849: Color: Crystal Grey #55023 - AVC will purchase and supply carpet.

1
PATCH, PAINT 2400 SQFT OF WALL WITHIN THE "HR DEPARTMENT."

2

demo new
A1.12 A1.12

demo new
A1.6 A1.7

demo new
A1.10 A1.11

demo new
A1.13 A1.13

demo new
A1.2 A1.3

demo new
A1.8 A1.9

demo new
A1.4 A1.5